

MICHAEL HYDE AND ASSOCIATES LIMITED
Chartered architects

MANCHESTER ■ SHEFFIELD □

51 BARTON ARCADE ALLIANCE HOUSE
 DEANSGATE LEOPOLD STREET
 MANCHESTER M3 2SU SHEFFIELD S1 2GY
 TEL 0161 834 1018 TEL 0114 2789666
 FAX 0161 834 4798 FAX 0114 2787751
 Manchester@MHA Sheffield@MHA
 architects.com architects.com


REV DATE DESCRIPTION DRY CHK

PROJECT TITLE
PURE GYM LTD
HOLLOWAY ROAD, LONDON


DRAWING TITLE
FIRE PLAN
GROUND FLOOR

DRAWN/CHECKED
 GL/HM DATE
 25.05.12 SCALE
 1:200@A3

JOB NO
 1PG01-225 DRAWING
 2-600 REVISIONS

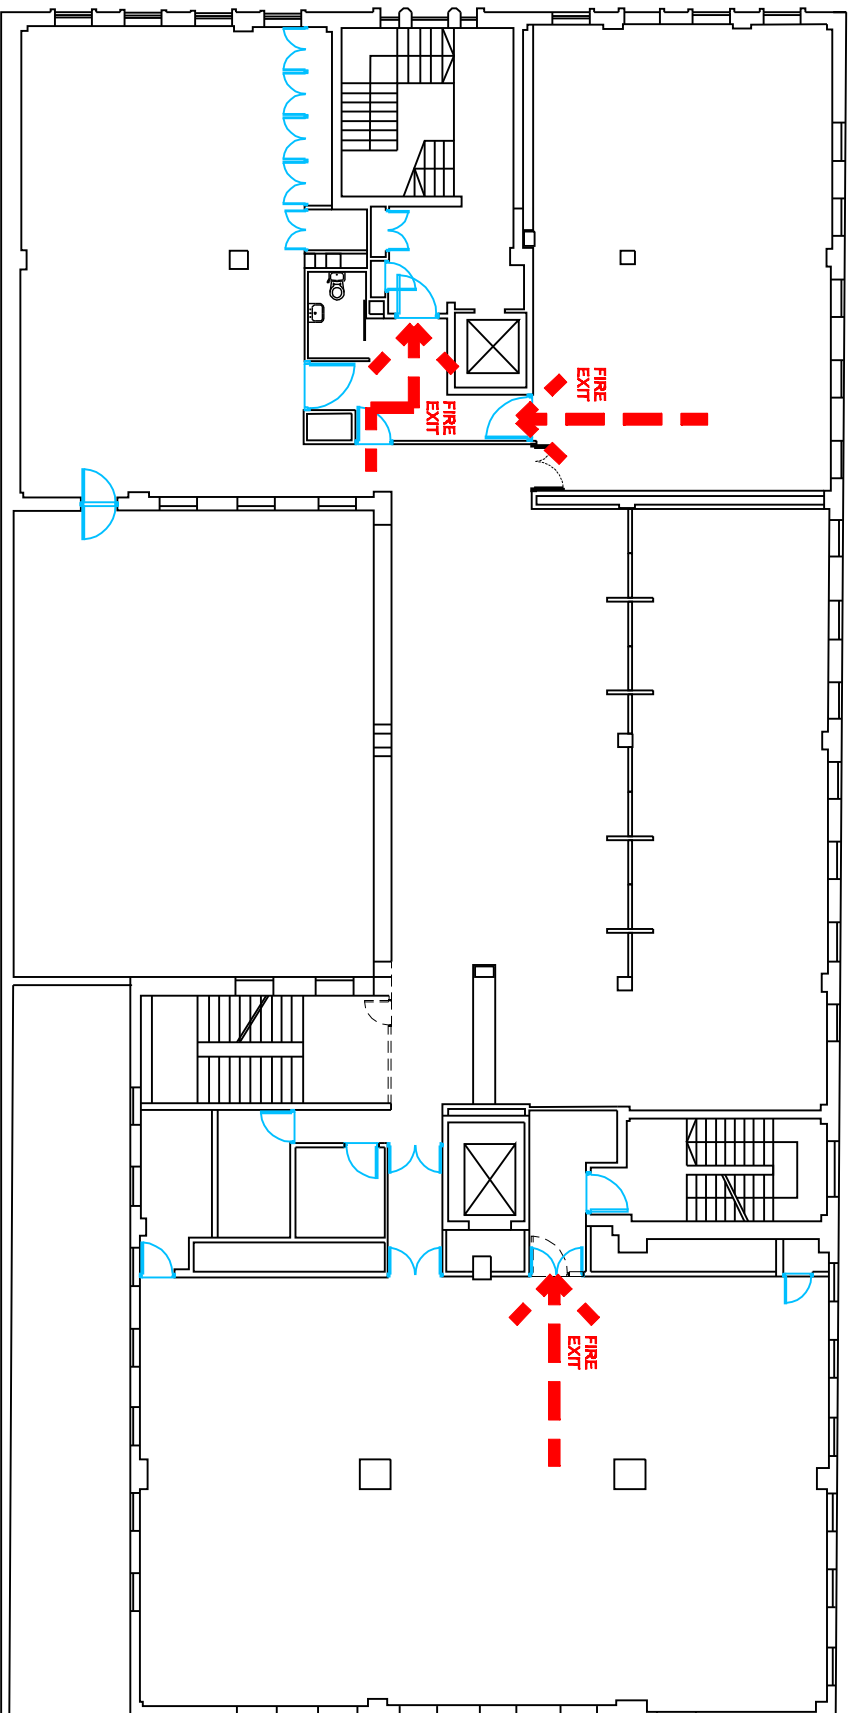

MICHAEL HYDE AND ASSOCIATES LIMITED
Chartered architects

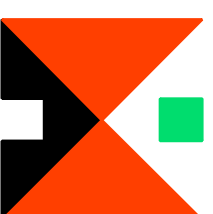

MANCHESTER ■ SHEFFIELD □

51 BARTON ARCADE ALLIANCE HOUSE
 DEANSGATE LEOPOLD STREET
 MANCHESTER M3 2SU SHEFFIELD S1 2GY
 TEL 0161 834 1018 TEL 0114 2789666
 FAX 0161 834 4788 FAX 0114 2787751
 Manchester@MHA Sheffield@MHA
 architects.com architects.com

PLEASE NOTE THIS DRAWING HAS BEEN PRODUCED BY TRACING OVER A PDF WHICH WAS NOT TO SCALE. FULL BUILDING SURVEY/ AS BUILT DRAWINGS REQUIRED TO DEVELOP THE SCHEME FURTHER


REV DATE DESCRIPTION DRA CHK

PROJECT TITLE
PURE GYM LTD
HOLLOWAY ROAD, LONDON

DRAWING TITLE
FIRE PLAN
FIRST FLOOR


DRAWN/CHECKED
 GL/HM DATE
 25.05.12 SCALE
 1:200@A3

JOB NO
 1PG01-225 DRAWING
 2-601 REVISIONS

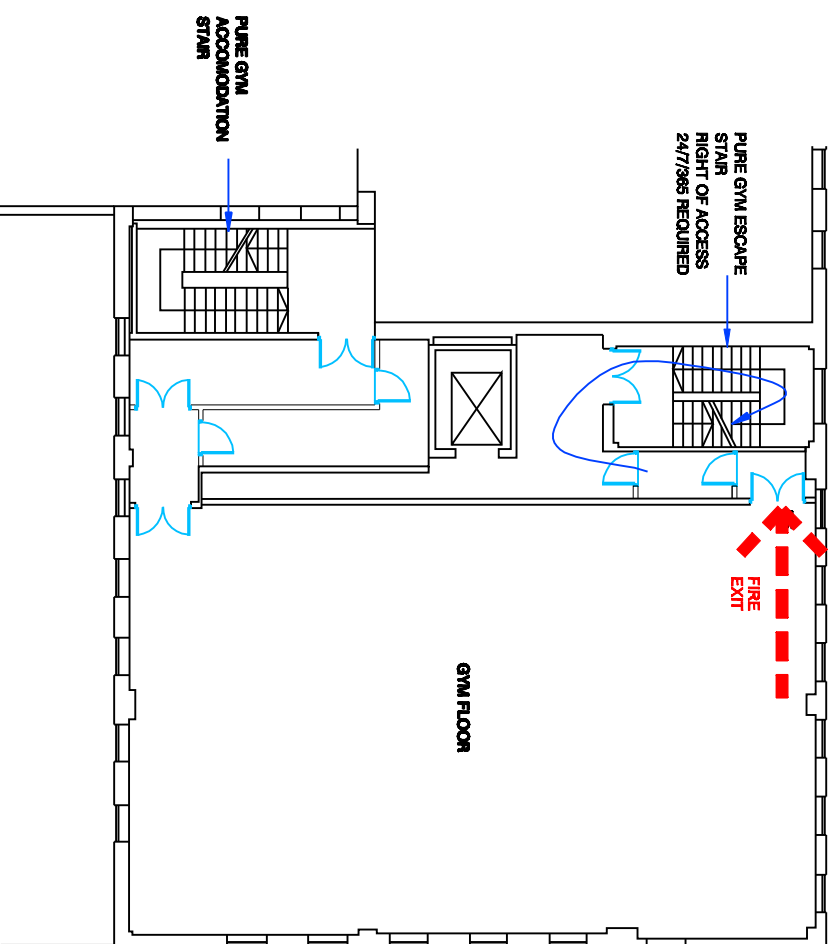

PLEASE NOTE THIS DRAWING HAS BEEN PRODUCED BY TRACING OVER A PDF WHICH WAS NOT TO SCALE. FULL BUILDING SURVEY/ AS BUILT DRAWINGS REQUIRED TO DEVELOP THE SCHEME FURTHER

MICHAEL HYDE AND ASSOCIATES LIMITED
Chartered architects

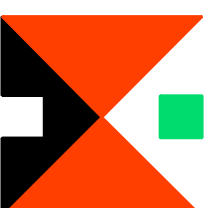

MANCHESTER ■ SHEFFIELD □

51 BARTON ARCADE ALLIANCE HOUSE
DEANSGATE LEOPOLD STREET
MANCHESTER M3 2BJ SHEFFIELD S1 2GY
TEL 0161 834 1018 TEL 0114 2789666
FAX 0161 834 4798 FAX 0114 2787751
Manchester@MHA Sheffield@MHA
architects.com architects.com

REV DATE DESCRIPTION

DRW CHK

PROJECT TITLE
PURE GYM LTD
HOLLOWAY ROAD, LONDON

DRAWING TITLE

FIRE PLAN
SECOND FLOOR

DRAWN/CHECKED

GL/HM

DATE

25.05.12

SCALE

1:200@A3

JOB No

1PG01-225

DRAWING

2-602

REVISIONS