



GROUND FLOOR

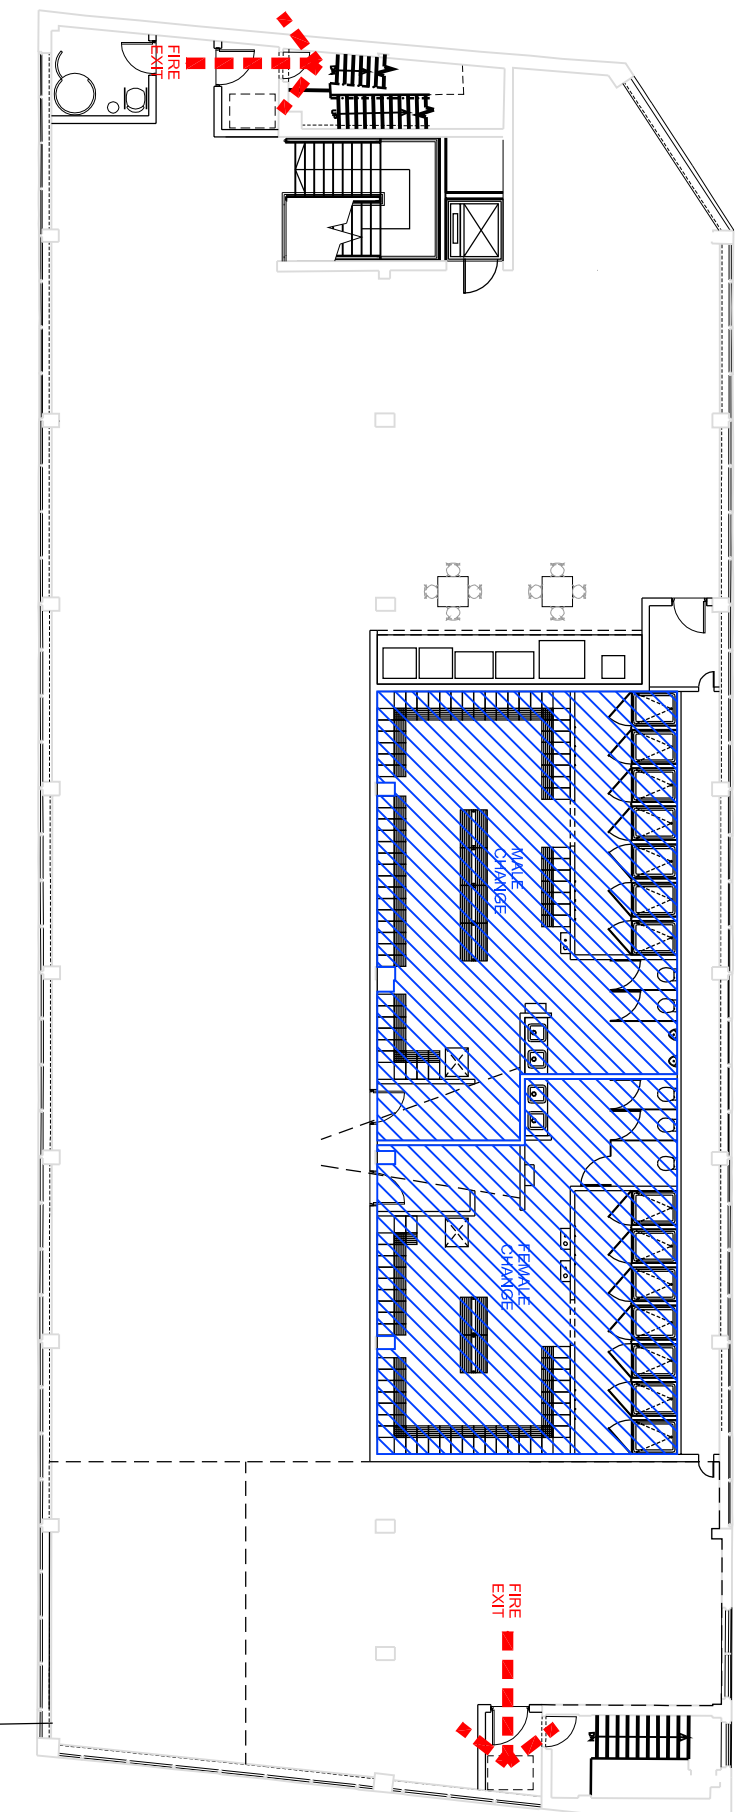

FIRST FLOOR

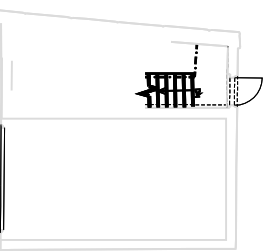

SECOND FLOOR / ROOF ACCESS

REV	DATE	DESCRIPTION	GL	HM
E	04.11.14	DRAWING UPDATED TO ACCOMMODATE EXISTING WALLS REMOVED ON SITE	GL	HM
D	24.08.14	VENDING AREA RE-LOCATED TO FIRST FLOOR	CW	HM
C	17.08.14	DRAWING UPDATED TO MATCH GENERAL ARRANGEMENT PLAN	KW	HM
B	17.08.14	SHOWER NUMBERS INCREASED TO 7 PER CHANGING ROOM AND DRAWING UPDATED THROUGHOUT TO SUIT THESE CHANGES	CW	HM
A	11.07.14	PLANT ROOM ADDED; ADDITIONAL DOOR ADDED TO ACCESS METERS	GL	HM

REV DATE DESCRIPTION DRW CHK

MICHAEL HYDE AND ASSOCIATES LIMITED
Chartered architects

MANCHESTER ■ SHEFFIELD □

51 BARTON ARCADE ALLIANCE HOUSE
 DEANSGATE LEOPOLD STREET
 MANCHESTER M3 2BJ SHEFFIELD S1 2GY
 TEL 0161 834 1018 TEL 0114 2759666
 FAX 0161 834 4798 FAX 0114 2757751
 Manchester@MHA Sheffield@MHA
 architects.com architects.com

PROJECT TITLE			
PURE GYM LTD ST JAMES BOULEVARD, NEWCASTLE			
DRAWING TITLE			
GROUND, FIRST & SECOND FLOOR FIRE EVACUATION PLAN			
DRAWN / CHECKED	DATE	SCALE	REVISIONS
CW/HM	JUN 14	1:200@A3	E
JOB No	DRAWING		
1PG80	2-600		