


GROUND FLOOR

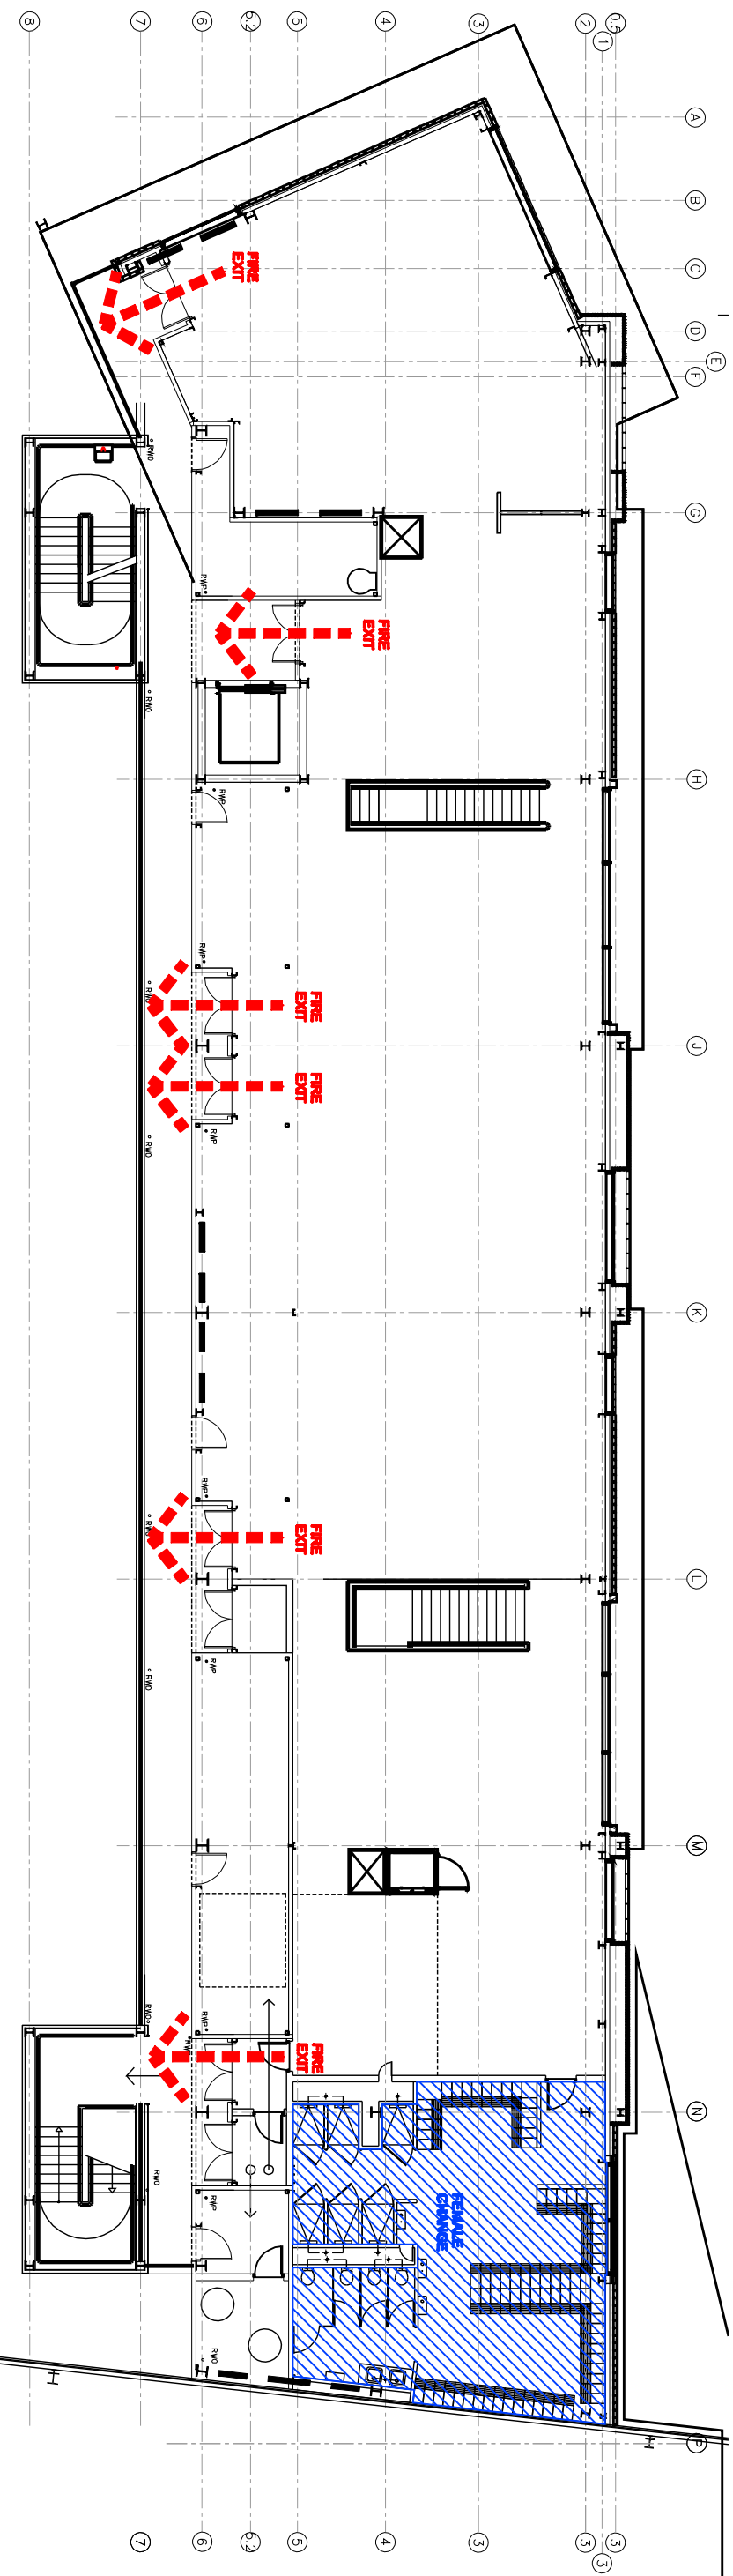

FIRST FLOOR

A 16.12.12 FIRE EXIT RETAINED ADJACENT TO REARAGE CHANGE
 REV DATE DESCRIPTION
 DRW CHK


MICHAEL HYDE AND ASSOCIATES LIMITED
Chartered architects

MANCHESTER ■ SHEFFIELD □

PROJECT TITLE
PURE GYM LTD
SAVILLE STREET, SHEFFIELD

51 BARTON ARCADE
 DEANSGATE
 MANCHESTER M3 2SJ
 TEL 0161 834 1018
 FAX 0161 834 4708
 Manchester@MHA
 architects.com

ALLIANCE HOUSE
 LEOPOLD STREET
 SHEFFIELD S1 2GY
 TEL 0114 2758666
 FAX 0114 2757751
 Sheffield@MHA
 architects.com

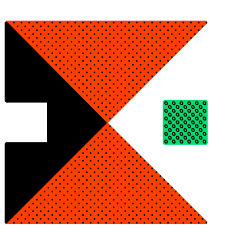

DRAWING TITLE		SCALE	
GROUND & FIRST FLOOR		1:200@A3	
DRAWN/CHECKED		DATE	
CW/HM		NOV '12	
JOB No		DRAWING	
1PG48		2-600	
		REVISIONS	
		A	