




Third Floor

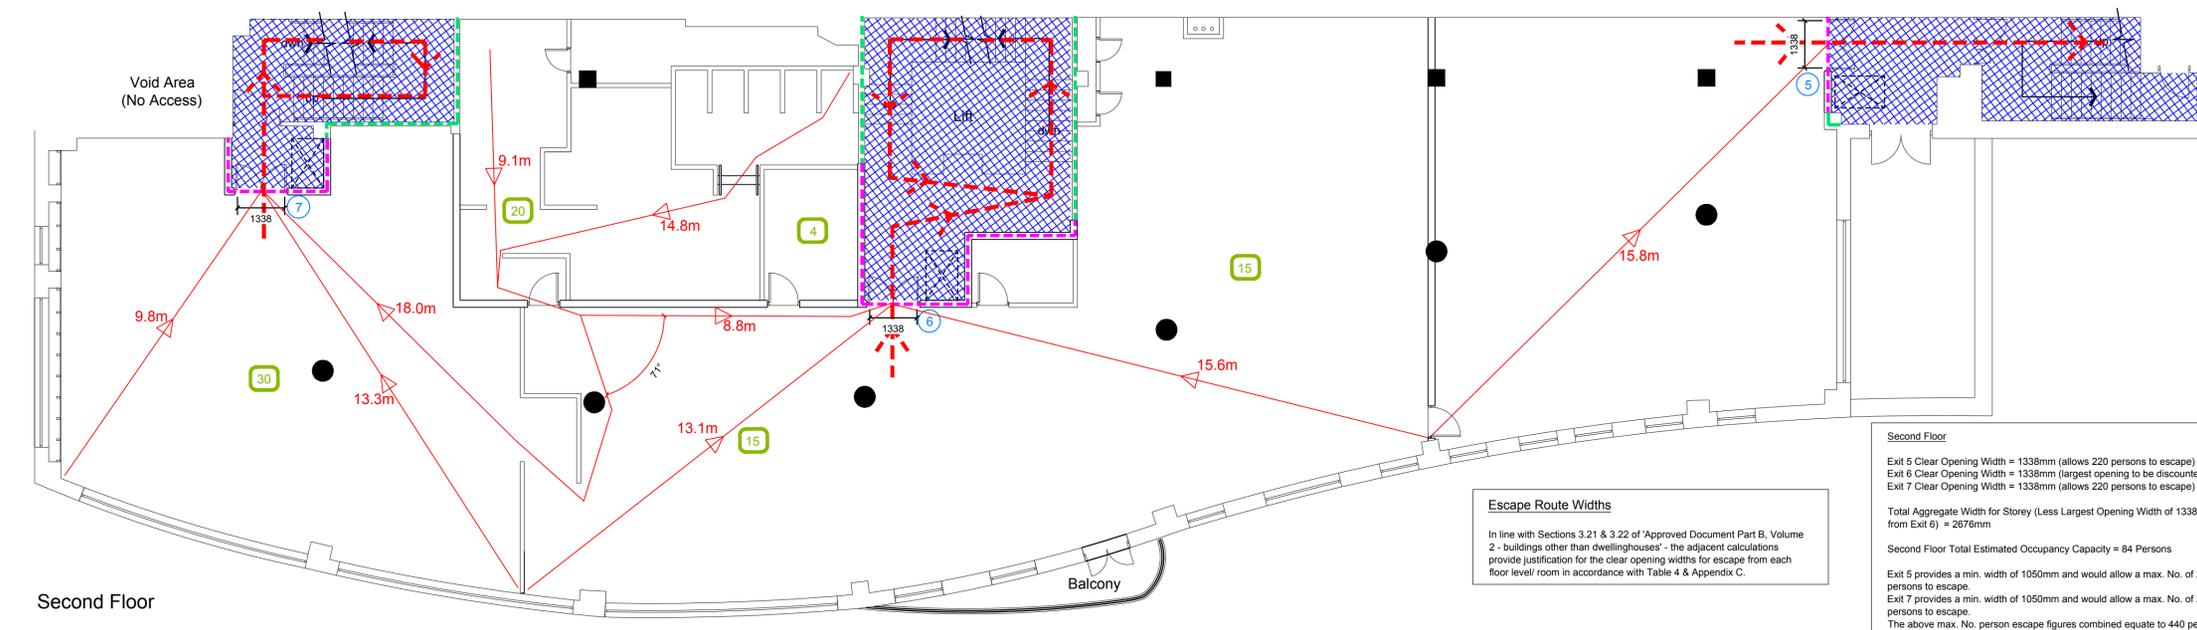


Second Floor

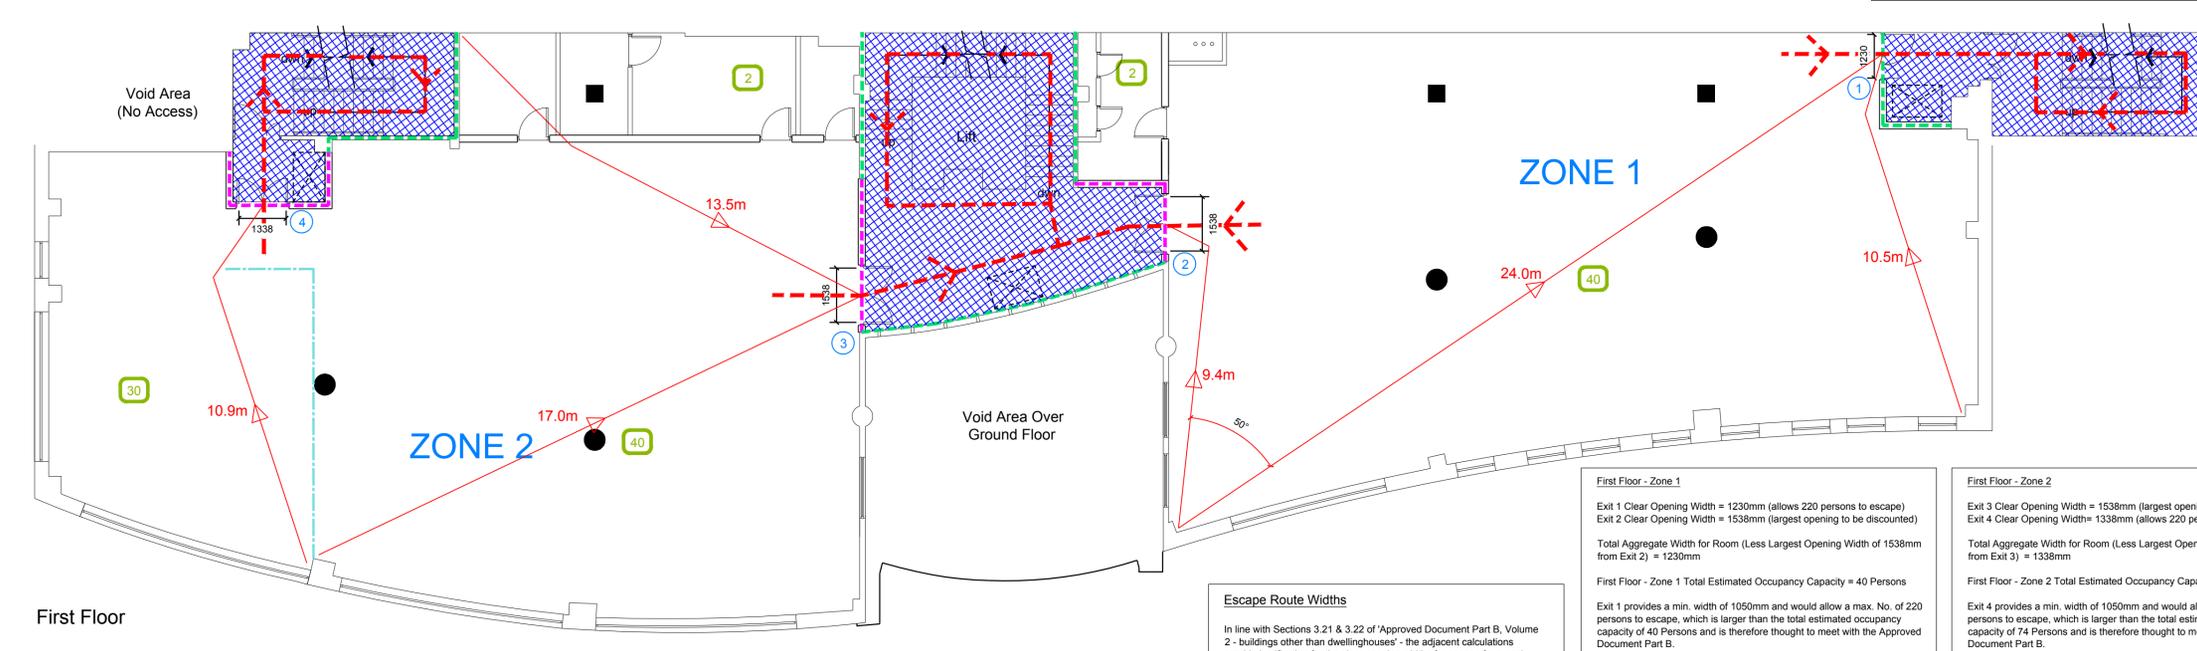


First Floor

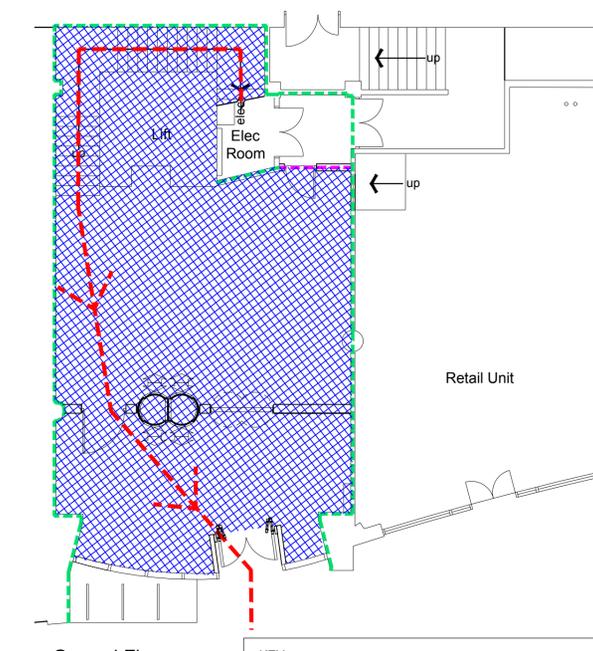

Ground Floor

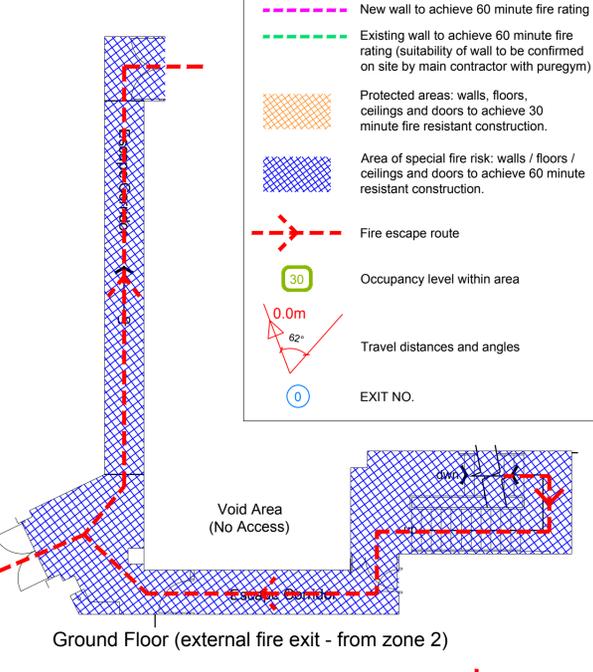

Ground Floor (external fire exit - from zone 2)

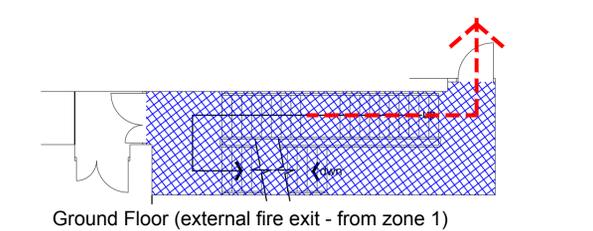

Ground Floor (external fire exit - from zone 1)

- KEY**
- New wall to achieve 60 minute fire rating
  - - - Existing wall to achieve 60 minute fire rating (suitability of wall to be confirmed on site by main contractor with puregym)
  - Protected areas: walls, floors, ceilings and doors to achieve 30 minute fire resistant construction.
  - Area of special fire risk: walls / floors / ceilings and doors to achieve 60 minute resistant construction.
  - Fire escape route
  - Occupancy level within area
  - Travel distances and angles
  - EXIT NO.

Rev	Date	Description	Drawn/ Checked
A	14.05.18	Floor layouts amended in line with revisions made to general arrangement drawing.	LM/PG
PROJECT TITLE		DRAWING TITLE	
Arcadian Centre		Fire Evacuation Plan	
Chaplin Court, Arcadian, Hurst Street, Birmingham, B5 4TD		Ground, First, Second & Third Floors	
DRAWN/ CHECKED	DATE	SCALE	PROJECT NO.
LM/PG	23/03/2018	1:100 @ A1	IA-LBF-009 003
DRAWING PURPOSE			
CONSTRUCTION			
Rev			
A			

Pure Gym Ltd  
Town Centre House  
The Merriam Centre  
Leeds  
LS2 8LY

e: [architecture@puregym.com](mailto:architecture@puregym.com)  
t: 01132182674  
w: [www.puregym.com](http://www.puregym.com)