


MEZZANINE FLOOR

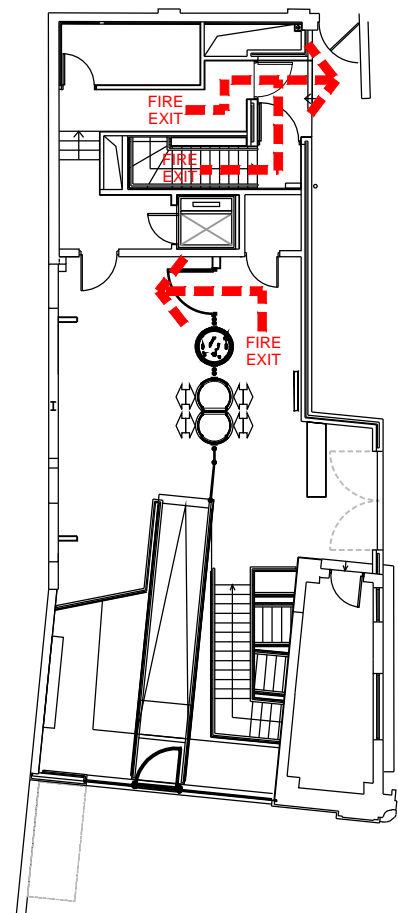

GROUND FLOOR

REV	DATE	DESCRIPTION	DRN	CHK
D	15.08.17	FIRE EVACUATION UPDATED PLAN IN LINE WITH LATEST AGREED GA PLAN.	LM	LM
C	02.08.17	FIRE EVACUATION UPDATED PLAN IN LINE WITH LATEST AGREED GA PLAN.	LM	LM
B	13.07.17	GENERAL UPDATE FOLLOWING SITE PROGRESS MEETING 11.07.17.	LM	LM
A	08.06.17	FIRE EVACUATION UPDATED PLAN IN LINE WITH LATEST AGREED GA PLAN.	LM	LM

CLIENT Pure Gym Ltd			
PROJECT TITLE South Kensington Project London			
DRAWING PURPOSE Fire Evacuation Plan Ground and Mezzanine Floor			
FOR INFORMATION			
DRAWN / CHECKED LM/HM	DATE Jan '17	SCALE 1:200@A3	
JOB No 1PL23	DRAWING No 2-600	STATUS --	REVISION D
51 Barton Arcade		t +44 (0)161 834 1018	
Deansgate		f +44 (0)161 834 4798	
Manchester		e contact@mhaarchitects.com	
M3 2BJ		w www.mhaarchitects.com	
			